

Building 'B' - First Floor
 Gross Area: 76,108.1 S.F. (7070.67 m²)
 Net Area: 72,127.5 S.F. (6700.86 m²)



FACILITIES MANAGEMENT DEPARTMENT
 2000 Talbot Road West, Windsor, ON N9A 6S4
 Ph: 519-972-2727 Fax: 519-966-7591

DRAWING NAME:

**BUILDING 'B' - FCME
 FIRST FLOOR**

REVISED: **JANUARY 2023**

FILE NAME: T:\DWG\Building Plans\1 to 30\South Campus\1611m1.dwg


REVISED BY: **J.C.**

SCALE: $\frac{1}{32}'' = 1'-0''$



PAGE:

B1000

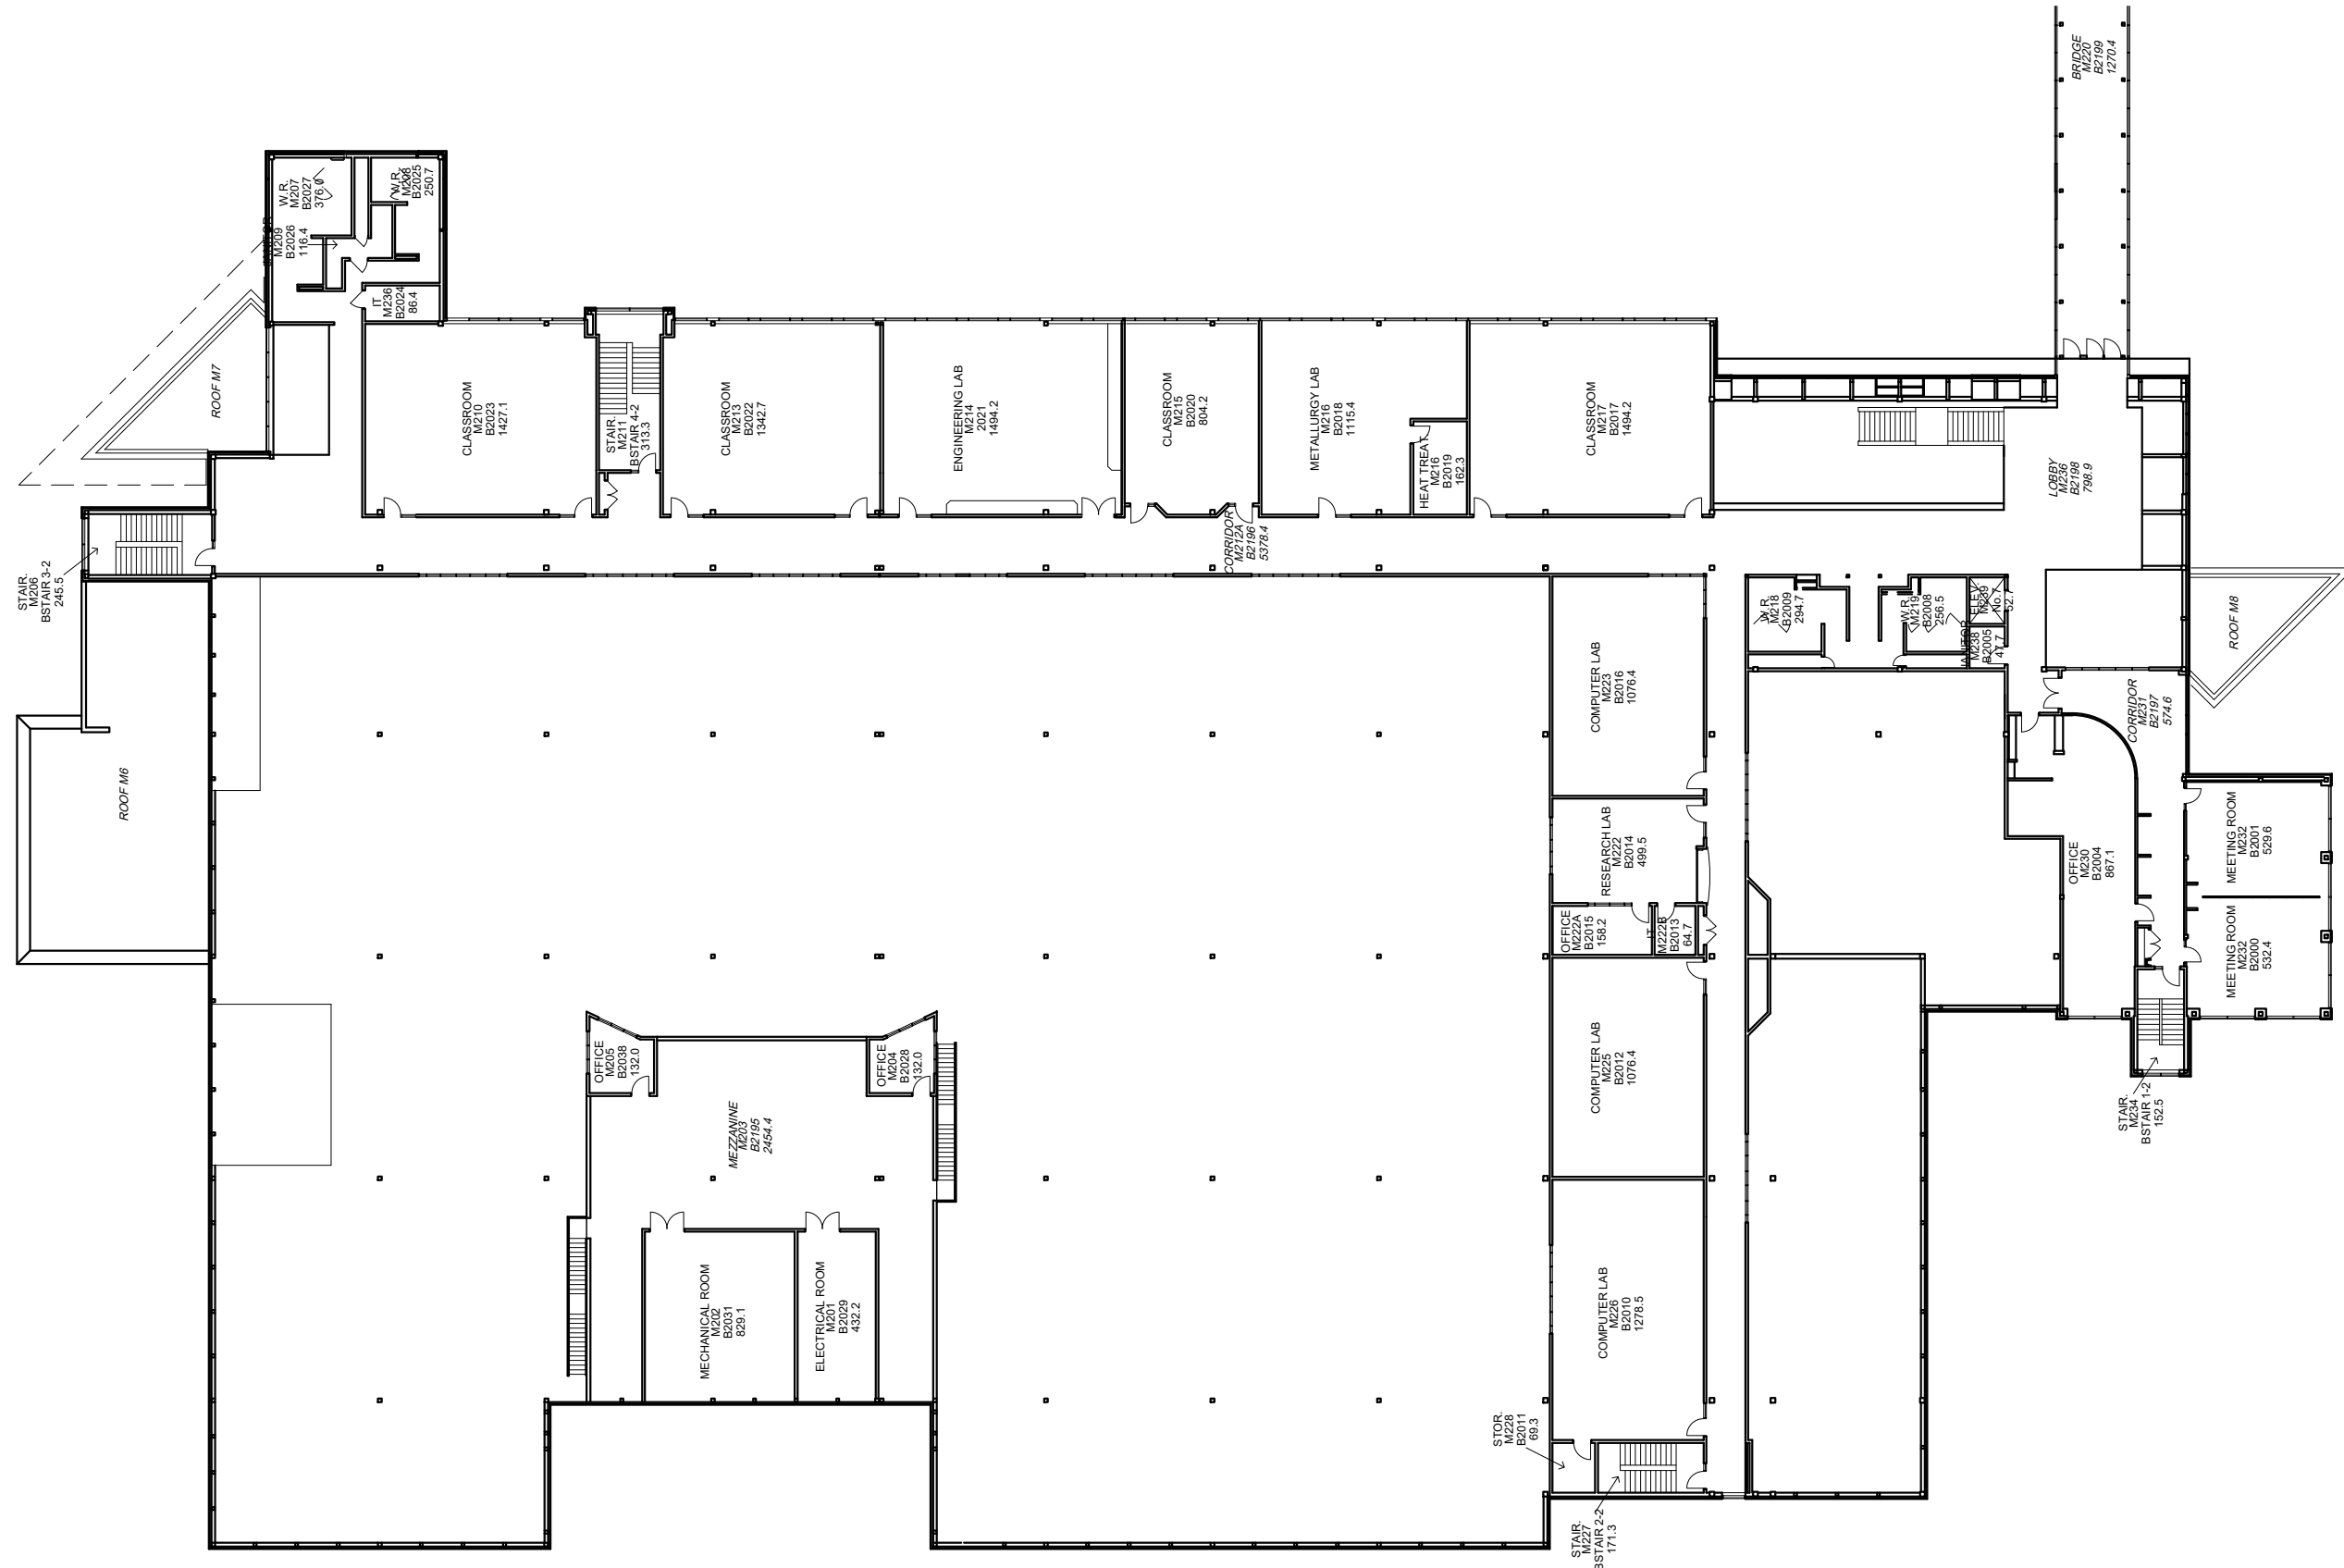

Building 'B' - Second Floor
 Gross Area: 30,648.9 S.F. (2847.38 m²)
 Net Area: 28,373.8 S.F. (2663.01 m²)



FACILITIES MANAGEMENT DEPARTMENT
 2000 Talbot Road West, Windsor, ON N9A 6S4
 Ph: 519-972-2727 Fax: 519-966-7591

DRAWING NAME: **BUILDING 'B' - FCEM
 SECOND FLOOR**

REVISED: **JANUARY 2023**
 FILE NAME: T:\DWG\Building Plans\1 to 30\South
 Campus\1611m2.dwg

REVISED BY: **J.C.**
 SCALE: $\frac{1}{32}'' = 1'-0''$



PAGE: **B2000**